


CONTRACTOR IS REQUIRED TO CONTACT DIGGERS HOTLINE TOLL FREE TO OBTAIN LOCATION OF UNDERGROUND UTILITIES PRIOR TO COMMENCING THE WORK. WISCONSIN STATUTE 182.0715 REQUIRES MIN. OF 3 WORK DAYS NOTICE BEFORE YOU EXCAVATE.  
**CALL DIGGERS HOTLINE 1-800-242-8511**

NOTE:  
 EXISTING UNDERGROUND UTILITY INFORMATION WAS OBTAINED FROM AVAILABLE RECORDS. THE ENGINEER MAKES NO GUARANTEE AS TO THE ACCURACY OF THIS INFORMATION. VERIFICATION TO THE SATISFACTION OF THE CONTRACTOR OF ALL UNDERGROUND UTILITIES, WHETHER OR NOT SHOWN ON THE PLANS, SHALL BE ASSUMED AS A CONDITION OF THE CONTRACT. THE CONTRACTOR SHALL NOTIFY THE ENGINEER OF ANY DISCREPANCIES BETWEEN LOCATION OF UTILITIES IN THE FIELD AND LOCATIONS SHOWN ON THE PLANS.



4100 N. CALHOUN ROAD, SUITE 300  
 BROOKFIELD, WI 53005  
 PHONE: (262) 790-1480  
 FAX: (262) 790-1481  
 EMAIL: jpuddello@trioeng.com

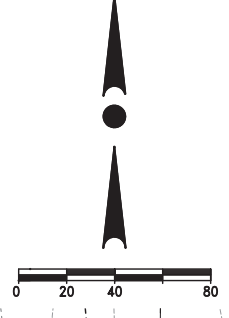

**PROJECT:**  
**WRENWOOD - NORTH PHASE 1**  
 SINGLE FAMILY RESIDENTIAL SUBDIVISION  
 VILLAGE OF GERMANTOWN, WISCONSIN  
 BY: NEUMANN DEVELOPMENTS, INC.  
 N27W24025 PAUL COURT, SUITE 100  
 PEWAUKEE, WI 53072

REVISION HISTORY	
DATE	DESCRIPTION
05/12/2021	VILLAGE SUBMITTAL
08/25/2021	PER VILLAGE REVIEW
08/05/2021	POND CHANGES
08/13/2021	PER VILLAGE REVIEW
09/15/2021	PER VILLAGE REVIEW
09/30/2021	WM UPDATES
10/11/2021	CONSTRUCTION SET

**DATE:**  
 OCTOBER 11, 2021


**JOB NUMBER:**  
 17037

**DESCRIPTION:**  
 MASTER GRADING  
 & DRAINAGE PLAN

**SHEET**

**C1.01M**

H:\C9000\953\17037-01\CONSTRUCTION PLANS\WRENWOOD NORTH\MASTER GRADING PLAN-2EX34.DWG

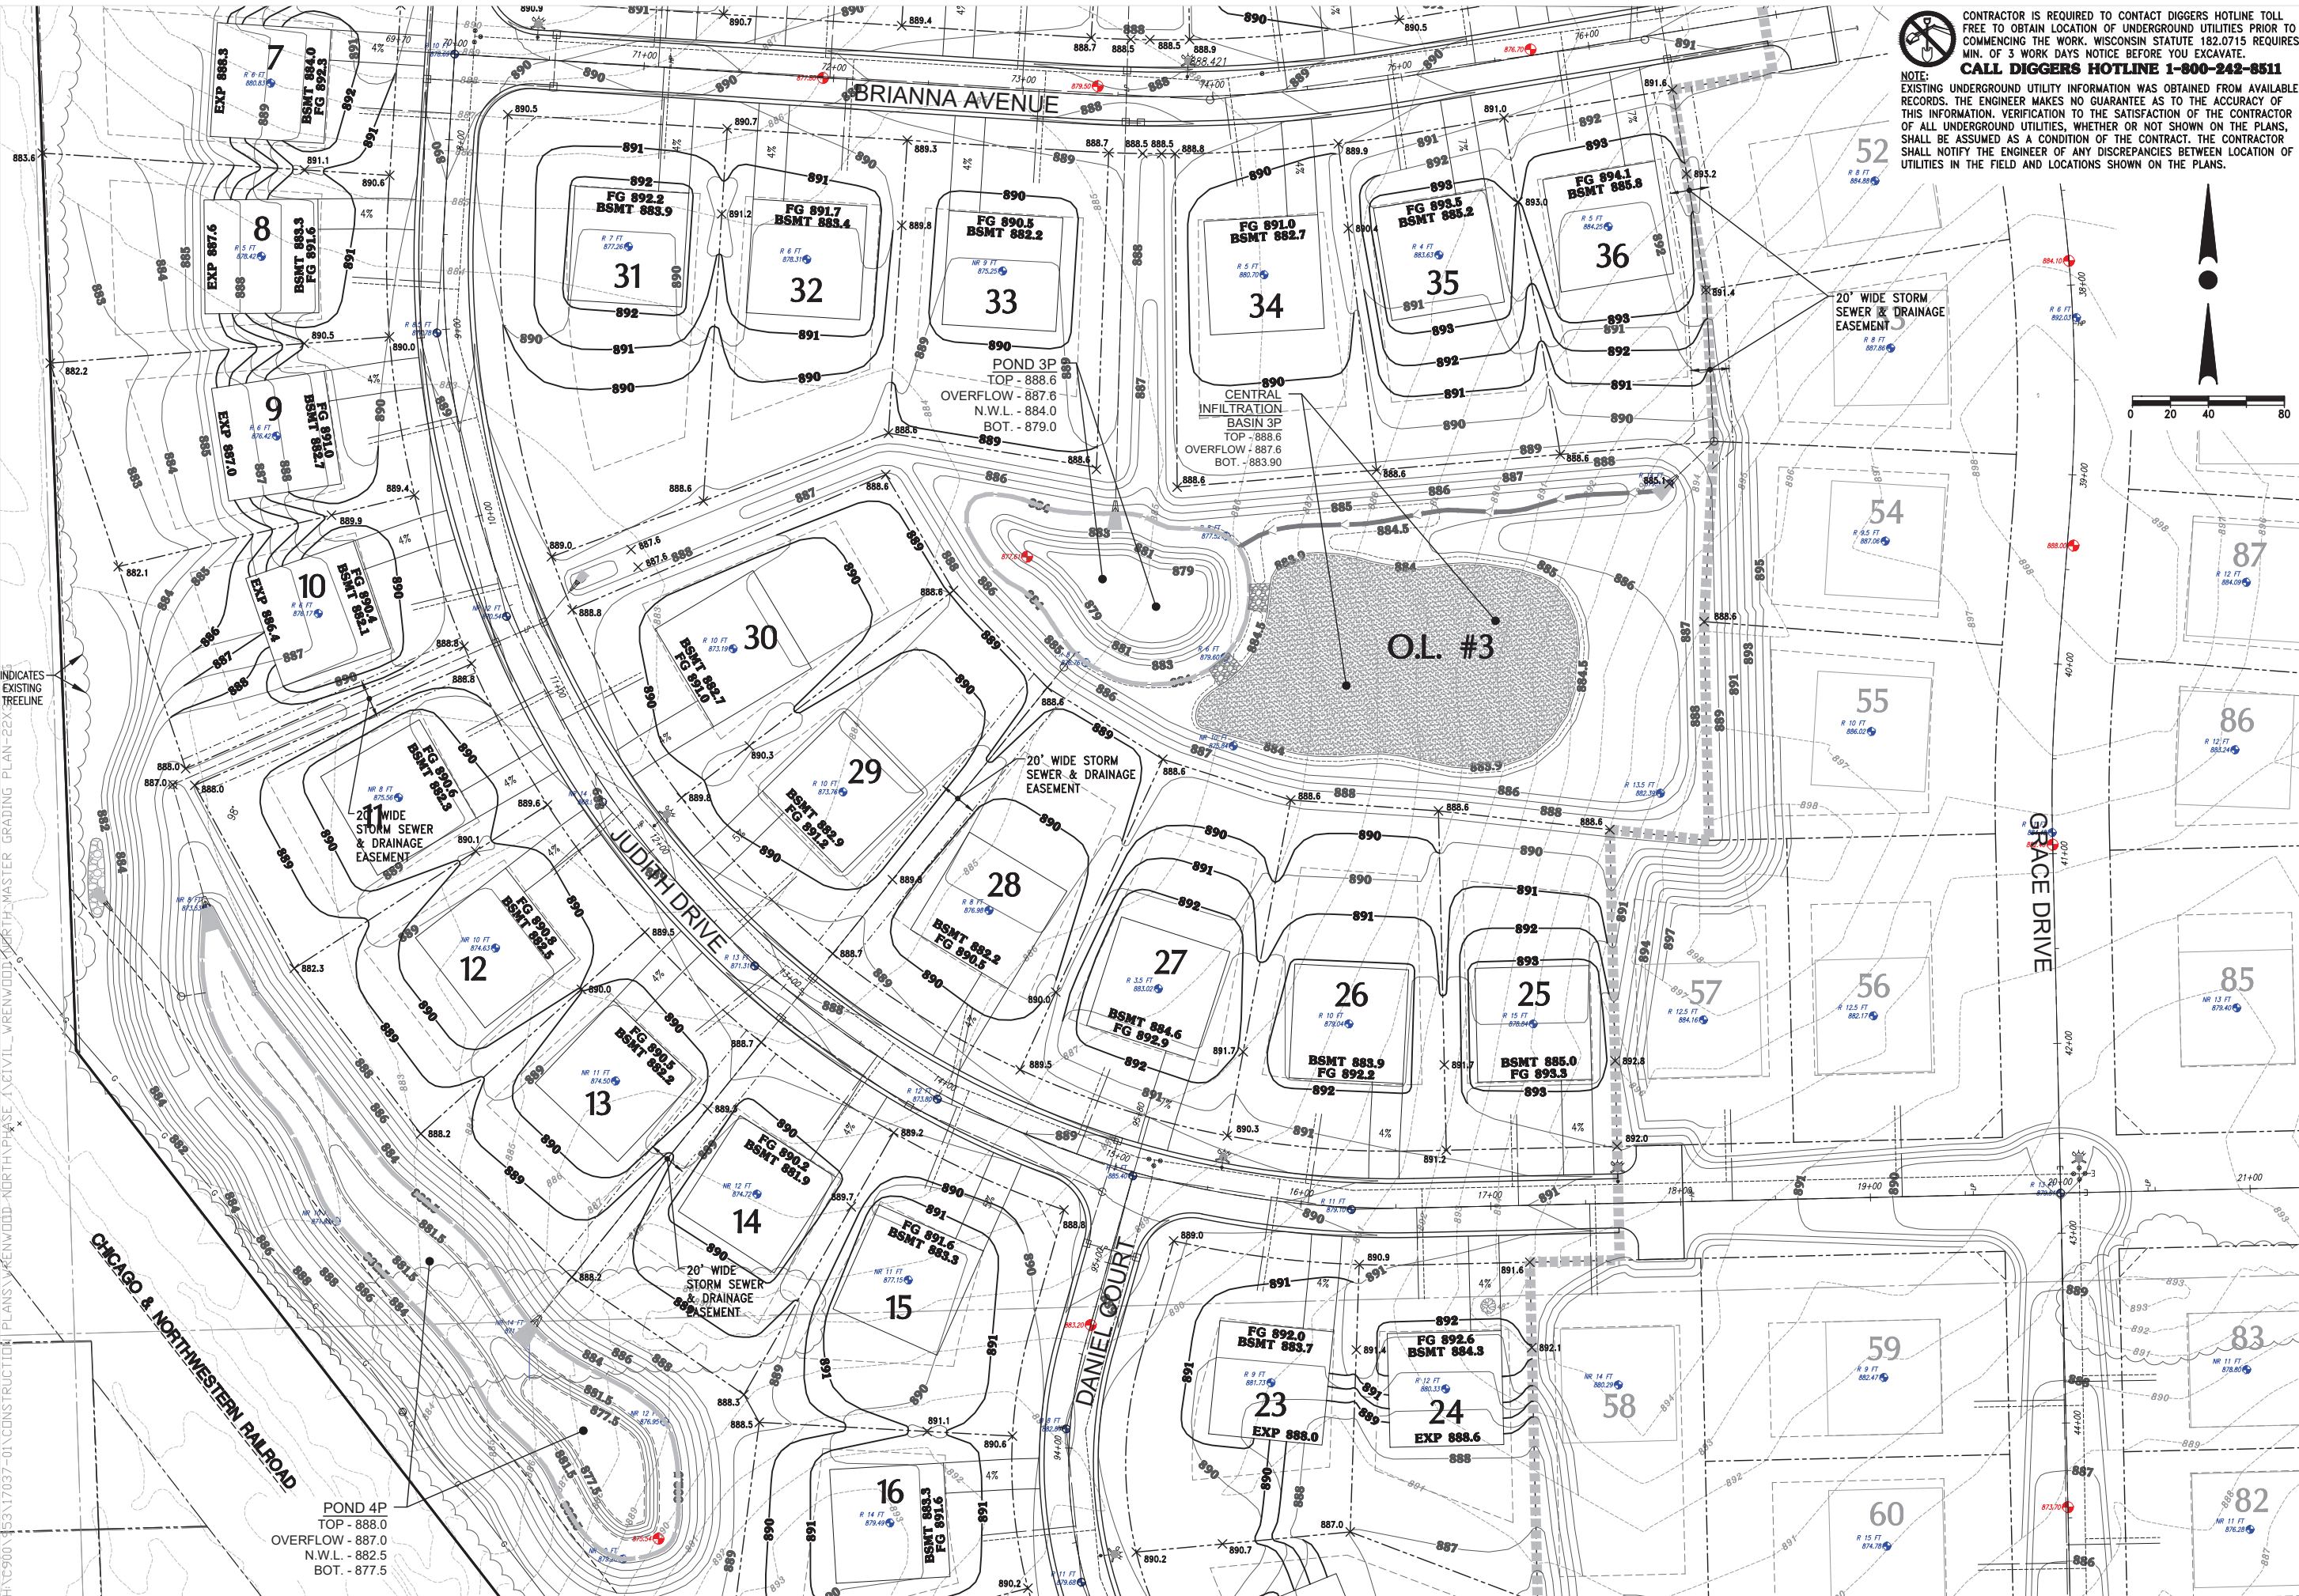

**CONTRACTOR IS REQUIRED TO CONTACT DIGGERS HOTLINE TOLL FREE TO OBTAIN LOCATION OF UNDERGROUND UTILITIES PRIOR TO COMMENCING THE WORK. WISCONSIN STATUTE 182.0715 REQUIRES MIN. OF 3 WORK DAYS NOTICE BEFORE YOU EXCAVATE.**  
**CALL DIGGERS HOTLINE 1-800-242-8511**

**NOTE:**  
 EXISTING UNDERGROUND UTILITY INFORMATION WAS OBTAINED FROM AVAILABLE RECORDS. THE ENGINEER MAKES NO GUARANTEE AS TO THE ACCURACY OF THIS INFORMATION. VERIFICATION TO THE SATISFACTION OF THE CONTRACTOR OF ALL UNDERGROUND UTILITIES, WHETHER OR NOT SHOWN ON THE PLANS, SHALL BE ASSUMED AS A CONDITION OF THE CONTRACT. THE CONTRACTOR SHALL NOTIFY THE ENGINEER OF ANY DISCREPANCIES BETWEEN LOCATION OF UTILITIES IN THE FIELD AND LOCATIONS SHOWN ON THE PLANS.



4100 N. CALHOUN ROAD, SUITE 300  
 BROOKFIELD, WI 53005  
 PHONE: (262) 790-1480  
 FAX: (262) 790-1481  
 EMAIL: jpuudelko@trioeng.com

**PROJECT:**  
**WRENWOOD - NORTH PHASE 1**  
 SINGLE FAMILY RESIDENTIAL SUBDIVISION  
 VILLAGE OF GERMANTOWN, WISCONSIN  
 BY: NEUMANN DEVELOPMENTS, INC.  
 N27W24025 PAUL COURT, SUITE 100  
 PEWAUKEE, WI 53072

REVISION HISTORY	
DATE	DESCRIPTION
05/12/2021	VILLAGE SUBMITTAL
08/25/2021	PER VILLAGE REVIEW
08/05/2021	POND CHANGES
08/13/2021	PER VILLAGE REVIEW
09/15/2021	PER VILLAGE REVIEW
09/30/2021	WM UPDATES
10/11/2021	CONSTRUCTION SET

**DATE:**  
 OCTOBER 11, 2021


**JOB NUMBER:**  
 17037

**DESCRIPTION:**  
 MASTER GRADING  
 & DRAINAGE PLAN

**SHEET**  
**C1.02M**


INDICATES EXISTING TREETLINE

POND 4P  
 TOP - 888.0  
 OVERFLOW - 887.0  
 N.W.L. - 882.5  
 BOT. - 877.5

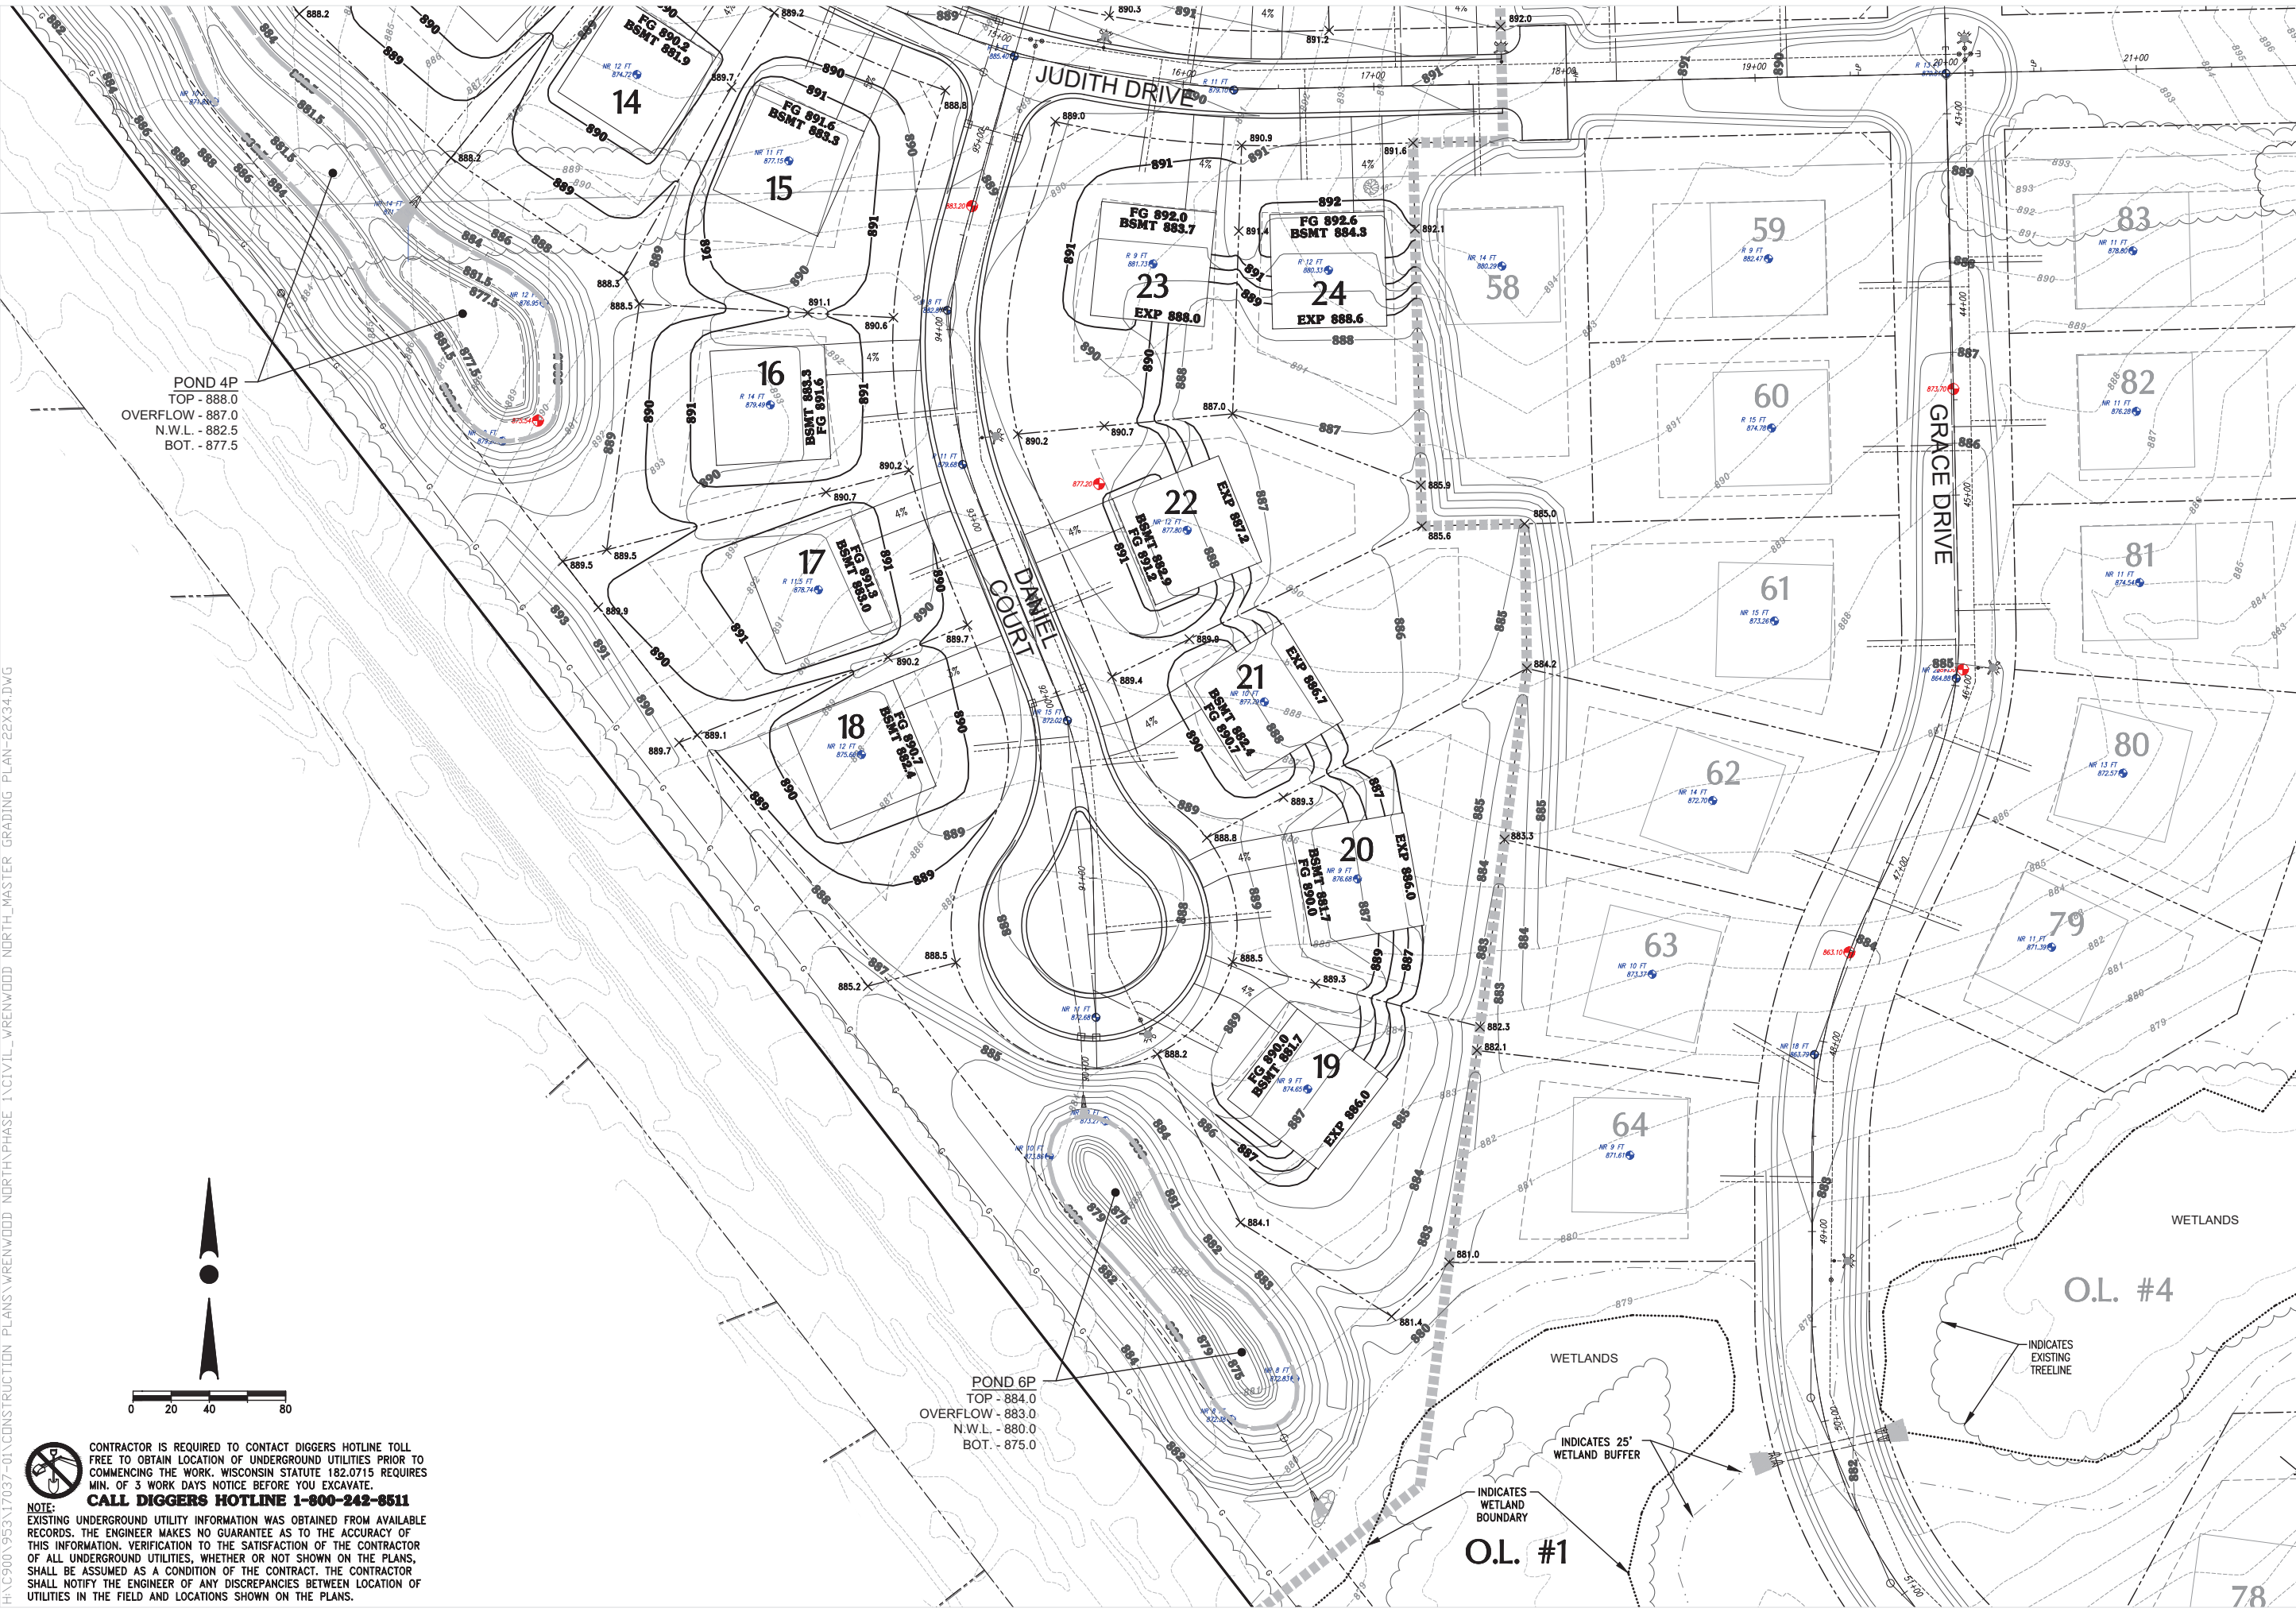

POND 4P  
 TOP - 888.0  
 OVERFLOW - 887.0  
 N.W.L. - 882.5  
 BOT. - 877.5

POND 6P  
 TOP - 884.0  
 OVERFLOW - 883.0  
 N.W.L. - 880.0  
 BOT. - 875.0

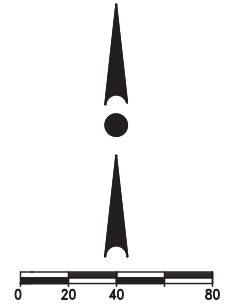

**CONTRACTOR IS REQUIRED TO CONTACT DIGGERS HOTLINE TOLL FREE TO OBTAIN LOCATION OF UNDERGROUND UTILITIES PRIOR TO COMMENCING THE WORK. WISCONSIN STATUTE 182.0715 REQUIRES MIN. OF 3 WORK DAYS NOTICE BEFORE YOU EXCAVATE. CALL DIGGERS HOTLINE 1-800-242-8511**

NOTE: EXISTING UNDERGROUND UTILITY INFORMATION WAS OBTAINED FROM AVAILABLE RECORDS. THE ENGINEER MAKES NO GUARANTEE AS TO THE ACCURACY OF THIS INFORMATION. VERIFICATION TO THE SATISFACTION OF THE CONTRACTOR OF ALL UNDERGROUND UTILITIES, WHETHER OR NOT SHOWN ON THE PLANS, SHALL BE ASSUMED AS A CONDITION OF THE CONTRACT. THE CONTRACTOR SHALL NOTIFY THE ENGINEER OF ANY DISCREPANCIES BETWEEN LOCATION OF UTILITIES IN THE FIELD AND LOCATIONS SHOWN ON THE PLANS.



4100 N. CALHOUN ROAD, SUITE 300  
 BROOKFIELD, WI 53005  
 PHONE: (262) 790-1480  
 FAX: (262) 790-1481  
 EMAIL: jpudefl@trioeng.com

**PROJECT:**  
**WRENWOOD - NORTH PHASE 1**  
 SINGLE FAMILY RESIDENTIAL SUBDIVISION  
 VILLAGE OF GERMANTOWN, WISCONSIN  
 BY: NEUMANN DEVELOPMENTS, INC.  
 N27W24025 PAUL COURT, SUITE 100  
 PEWAUKEE, WI 53072

REVISION HISTORY	
DATE	DESCRIPTION
05/12/2021	VILLAGE SUBMITTAL
08/25/2021	PER VILLAGE REVIEW
08/05/2021	POND CHANGES
08/13/2021	PER VILLAGE REVIEW
09/16/2021	PER VILLAGE REVIEW
09/30/2021	WM UPDATES
10/11/2021	CONSTRUCTION SET

**DATE:**  
 OCTOBER 11, 2021

**JOB NUMBER:**  
 17037

**DESCRIPTION:**  
 MASTER GRADING  
 & DRAINAGE PLAN

**SHEET**

**C1.03M**